



**1 FRONT ELEVATION**  
1/8" = 1'-0"

8'-0"x 10'-0"  
ROLL-UP DOOR  
OVERHEAD DOOR CORPORATION  
SERIES G25 W/ F265 I SLAT  
(DOOR NO. 1)

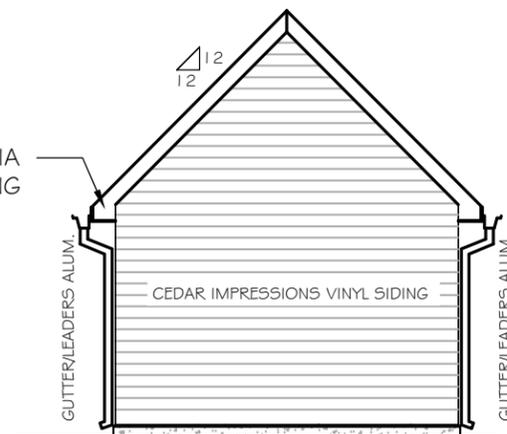


**3 RIGHT ELEVATION**  
1/8" = 1'-0"

DOORS			
DOOR NO.	DOOR SIZE	ROUGH OPENING	HEADER
△	10'-2" x 8'-0"	10'-2" x 8'-0"	TRIPLE 2x12
△	10'-2" x 8'-0"	10'-2" x 8'-0"	TRIPLE 2x12

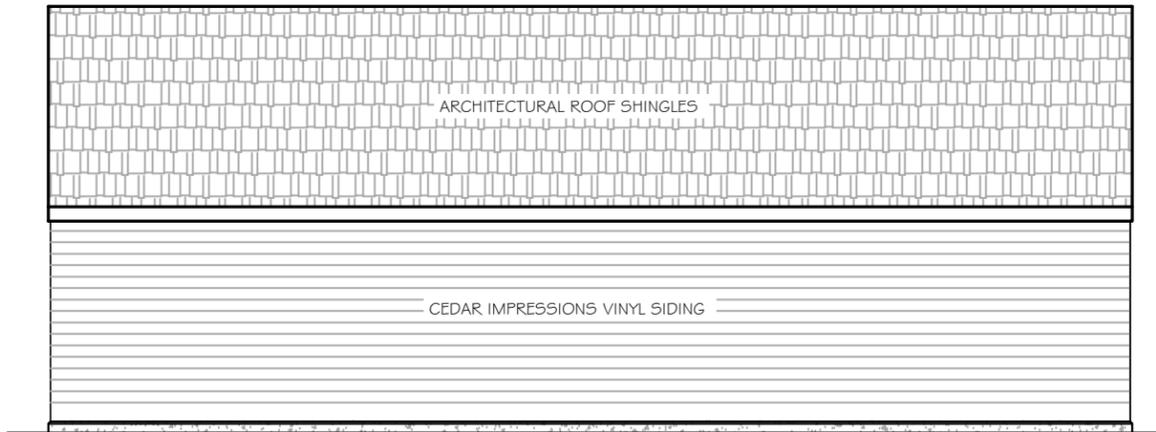

**2 REAR ELEVATION**  
1/8" = 1'-0"

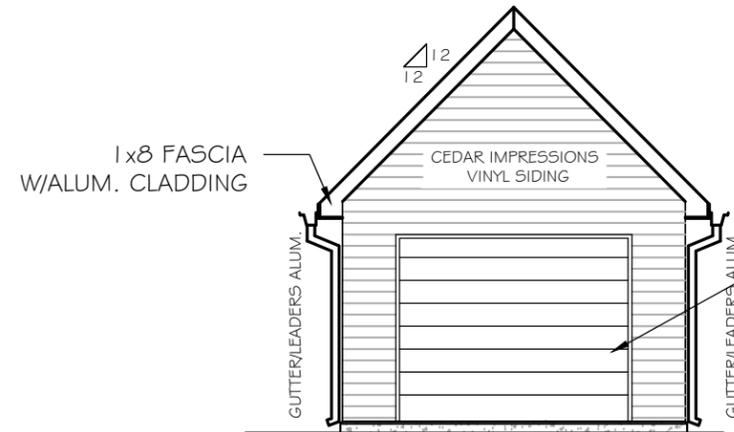

**4 LEFT ELEVATION**  
1/8" = 1'-0"

8'-0"x 10'-0"  
ROLL-UP DOOR  
OVERHEAD DOOR CORPORATION  
SERIES G25 W/ F265 I SLAT  
(DOOR NO. 2)


FILE LOCATION T:\Drawings\district\sitename\drawing.dwg

**NOTE**

THE EDUCATION DEPARTMENT OF THE STATE OF NEW YORK PROHIBITS ANY PERSONS FROM ALTERING ANYTHING ON THESE DRAWINGS AND/OR ACCOMPANYING SPECIFICATIONS UNLESS IT IS UNDER THE DIRECTION OF A LICENSED PROFESSIONAL ENGINEER. WHERE SUCH ALTERATIONS ARE MADE, THE COGNIZANT PROFESSIONAL ENGINEER MUST SIGN, SEAL, DATE AND DESCRIBE THE REVISIONS ON THE DRAWINGS AND/OR SPECIFICATIONS (SEE SECTION 7209 PAR 2)

**APPROVED**

TIMOTHY J. KILCOMMONS, P.E.  
CHIEF ENGINEER;  
N.Y.S. P.E. LICENSE NO. 073594

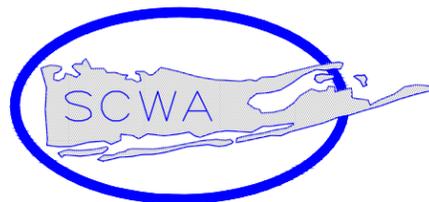

**SUFFOLK COUNTY WATER AUTHORITY**  
ENGINEERING DEPARTMENT/WATERWORKS DIVISION  
3525 SUNRISE HIGHWAY, GREAT RIVER N.Y. 11739

**HYDROTANK ENCLOSURE**

ROOFING AND CARPENTRY  
WEST NECK ROAD (SHELTER ISLAND)  
37B MENANTIC ROAD  
SHELTER ISLAND HEIGHTS  
TOWN OF SHELTER ISLAND

CONTRACT NO.  
8053

DIST MAP  
22-Q

PROPERTY ID

WBS #  
070-25-00-0008

DATE	6/2/2025	DRAWN BY	JW
SCALE	AS NOTED	CHECKED BY	PS

LAYOUT/DRAWING #  
A02

N/F SULAHIAN



N/F WALLACE

FILE LOCATION: E:\DRAWINGS\WELL FIELD DRAWINGS\WEST NECK RD (S)\WESTNECKROAD\BATES\HELTERISLAND.DWG

Z - MATCH LINE - Z  
SEE DRAWING No. PC02



SUFFOLK COUNTY TAX MAP

DISTRICT	0700
SECTION	14
BLOCK	02
PARCEL	64

**NOTE**  
THE EDUCATION DEPARTMENT OF THE STATE OF NEW YORK PROHIBITS ANY PERSONS FROM ALTERING ANYTHING ON THESE DRAWINGS AND/OR ACCOMPANYING SPECIFICATIONS UNLESS IT IS UNDER THE DIRECTION OF A LICENSED PROFESSIONAL ENGINEER. WHERE SUCH ALTERATIONS ARE MADE, THE COGNIZANT PROFESSIONAL ENGINEER MUST SIGN, SEAL, DATE AND DESCRIBE THE REVISIONS ON THE DRAWINGS AND/OR SPECIFICATIONS (SEE SECTION 7209 PAR 2)

No.	DATE	BY	WBS #	REVISION	No.	DATE	BY	WBS #	REVISION	No.	DATE	BY	WBS #	REVISION
0	3/2/2024	T	99-24-00-0000	ORIGINAL TRACING										
1	3/2/2024	DWB	99-24-00-0000	ADDED ELECTRIC NEW WELLS										
2	7/2/2024	DWB	99-24-00-0000	UPDATED SITE PLAN										

APPROVED  
  
TIMOTHY J. KILCOMMONS, P.E.  
CHIEF ENGINEER, N.Y.S. P.E. LICENSE NO. 073594



**SUFFOLK COUNTY WATER AUTHORITY**  
ENGINEERING DEPARTMENT/WATERWORKS DIVISION  
3525 SUNRISE HIGHWAY, GREAT RIVER, N.Y. 11739

<b>STATION / YARD PIPING</b>		PRESSURE ZONE	
WELL DISCHARGE & STATION YARD PIPING WEST NECK ROAD (SHELTER ISLAND) 37B MENANTIC ROAD SHELTER ISLAND HEIGHTS TOWN OF SHELTER ISLAND		DIST MAP 22-Q	PROPERTY ID
		WBS #	
DATE 9/23/2021	DRAWN BY GC	LAYOUT/DRAWING # 19524000005P01	
SCALE 1" = 10'-0"	CHECKED BY		